


NC 150SS - ISO w/ METAL DECK

NOTE:

- 1.) LAPS IN VALLEYWALL ARE 12" MIN. NEW CASTLE APPROVED SEALANT IN ALL LAPS IN VALLEY. TWO ROWS OF SEALANT BETWEEN VALLEYWALL LAPS, 4" UP FROM LAP.
- 2.) LARGE ROOF AREAS MAY REQUIRE A LARGER GAP BETWEEN PANEL AND WALL TO ALLOW FOR STORM WATER RUN OFF.

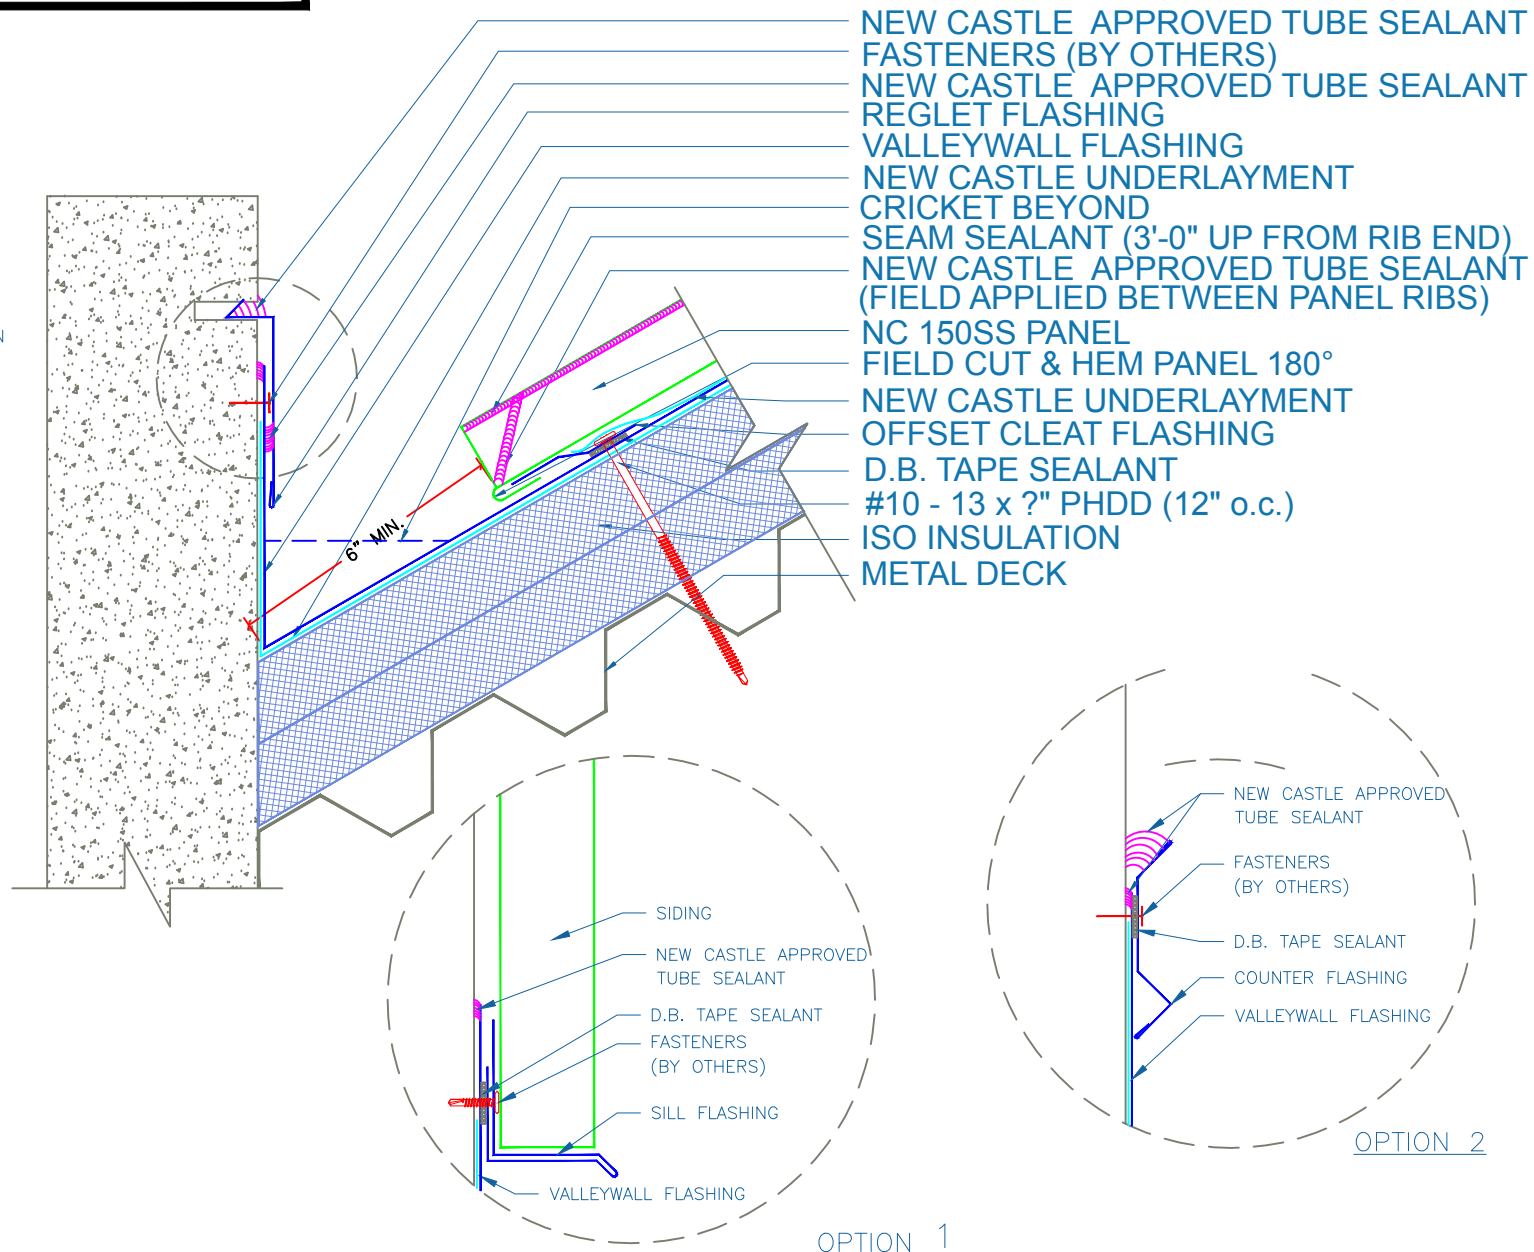

SUBJECT TO CHANGE WITHOUT NOTICE

VALLEYWALL

SCALE: 3" = 1'-0"

NEWCASTLE
METAL