


# NC 150SS - ISO w/ METAL DECK

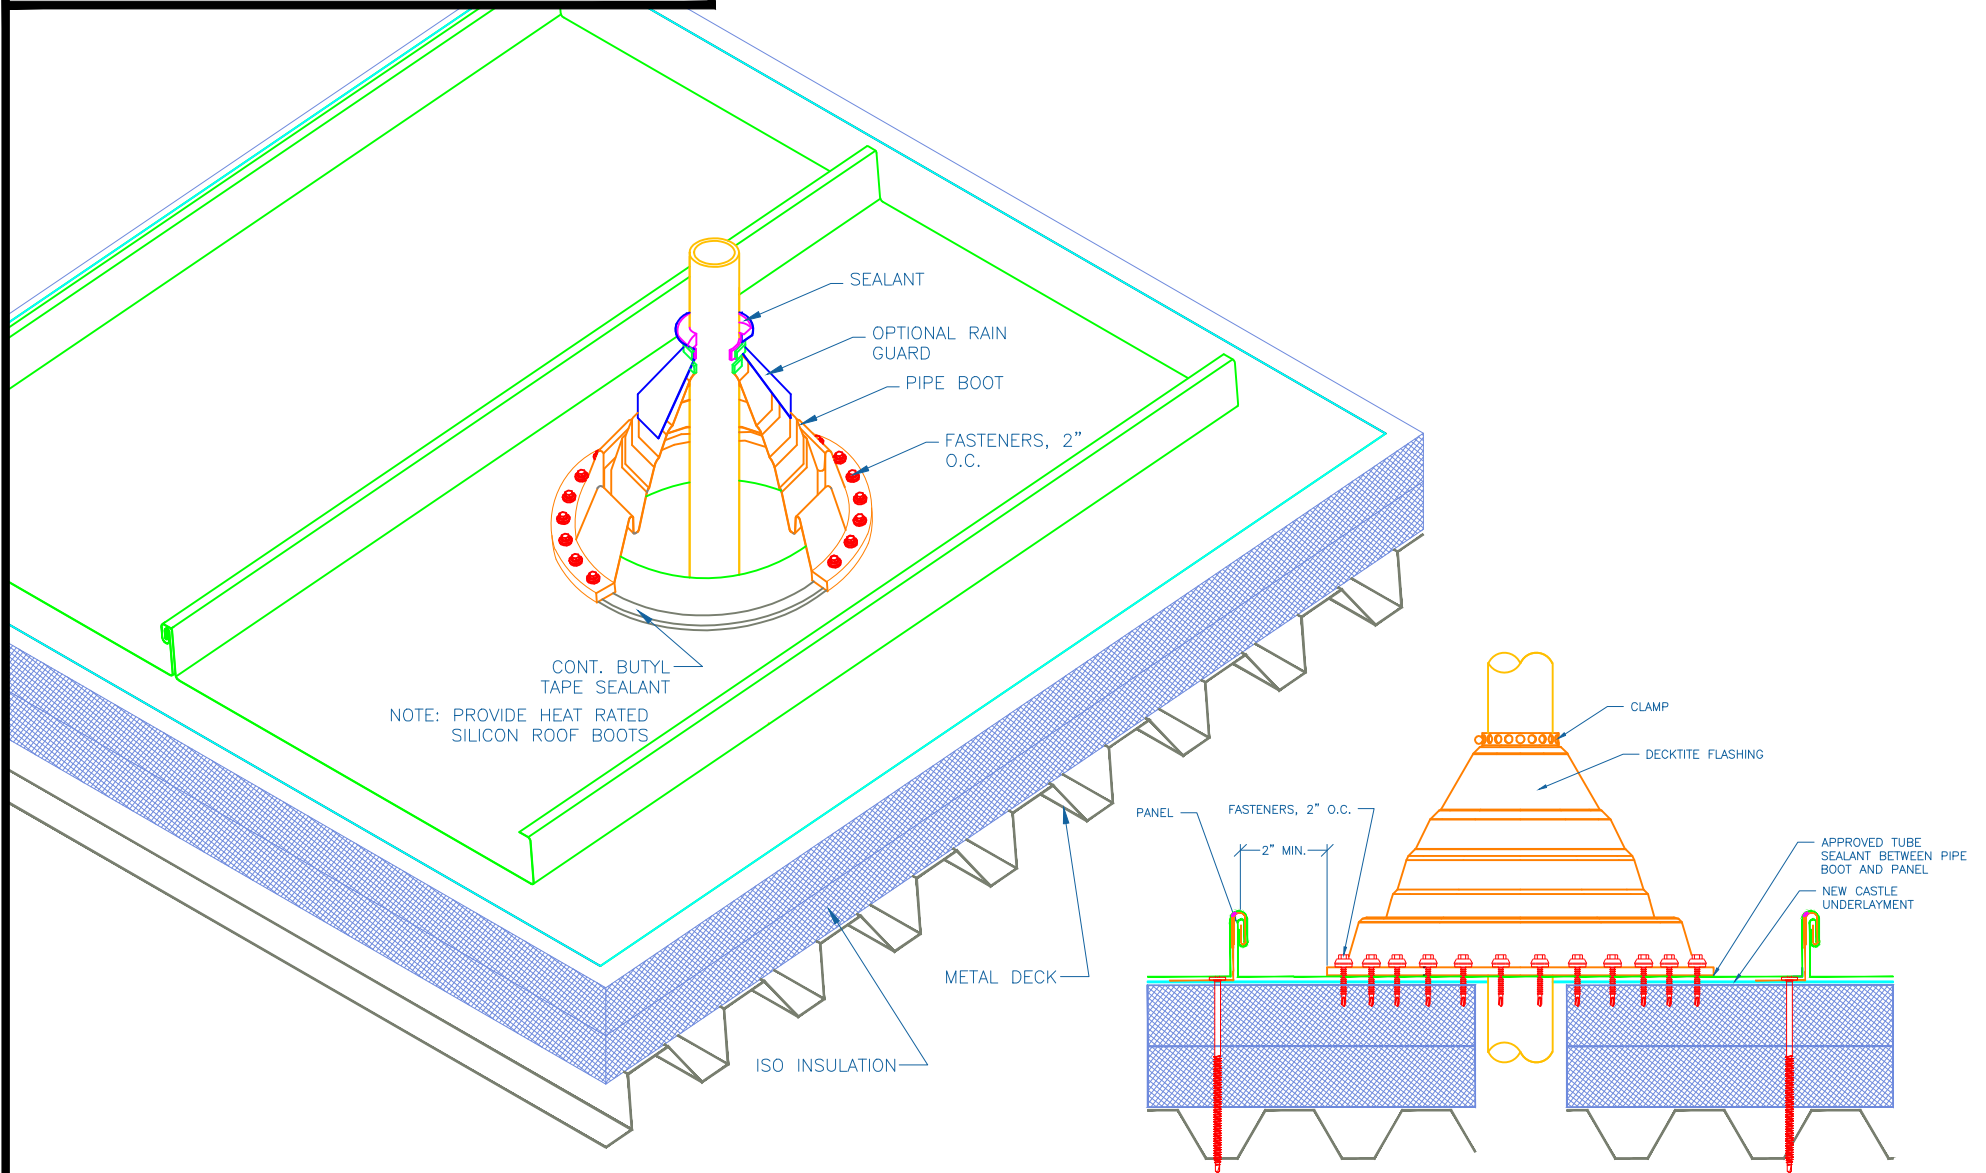

## PIPE FLASHING DETAIL

SUBJECT TO CHANGE WITHOUT NOTICE

SCALE: NTS