


NC 150SS - ISO w/ METAL DECK

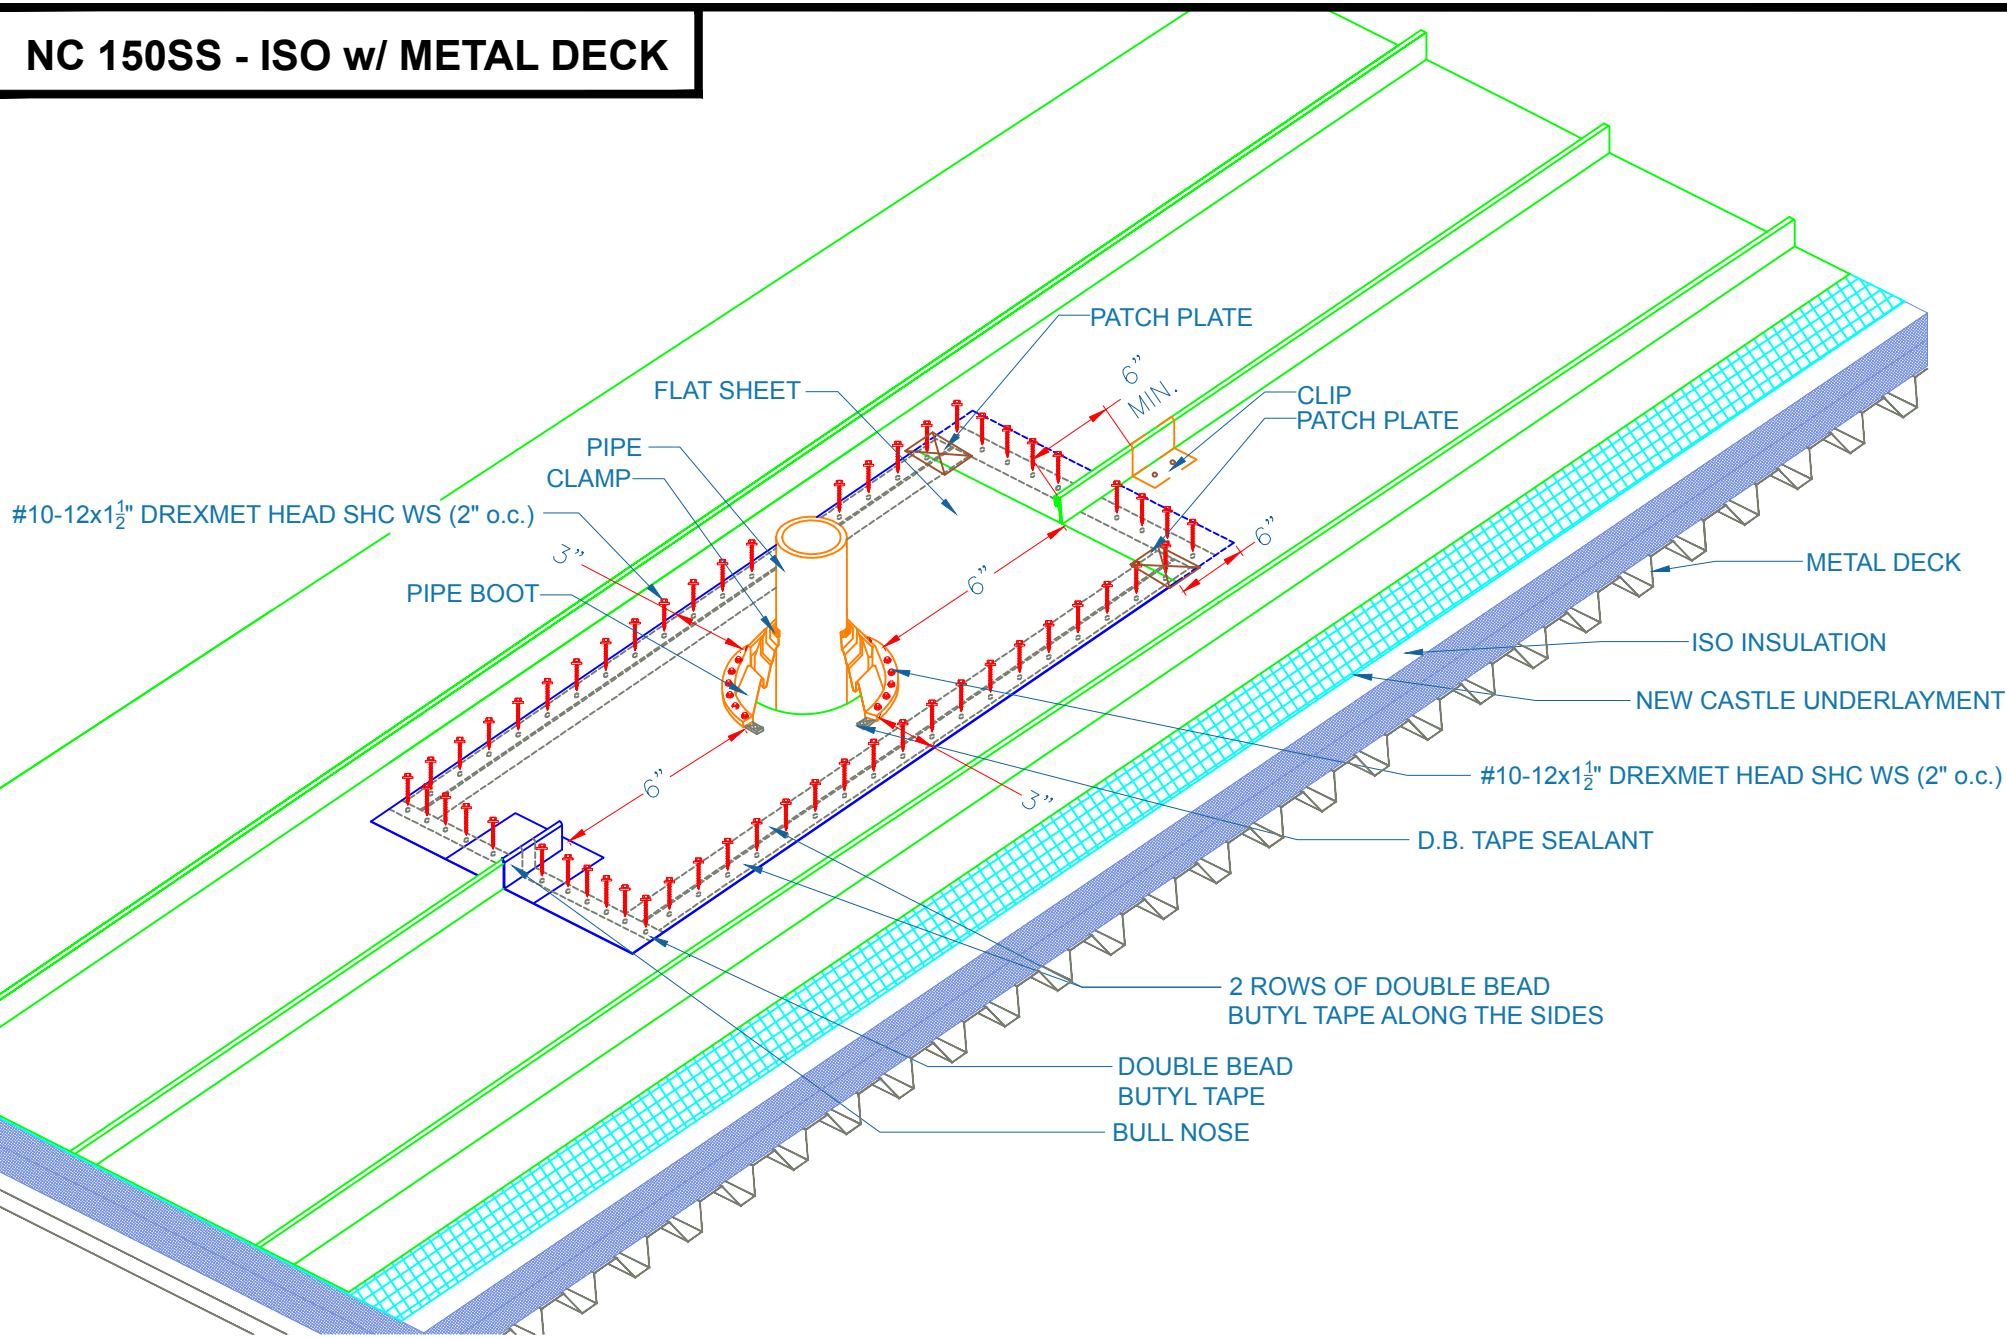

**PIPE FLASHING PAN
DETAIL**

EFFECTIVE DATE: 06-04-2013
SUBJECT TO CHANGE WITHOUT NOTICE

SCALE: NTS

