


# NC 150SS - PLYWOOD

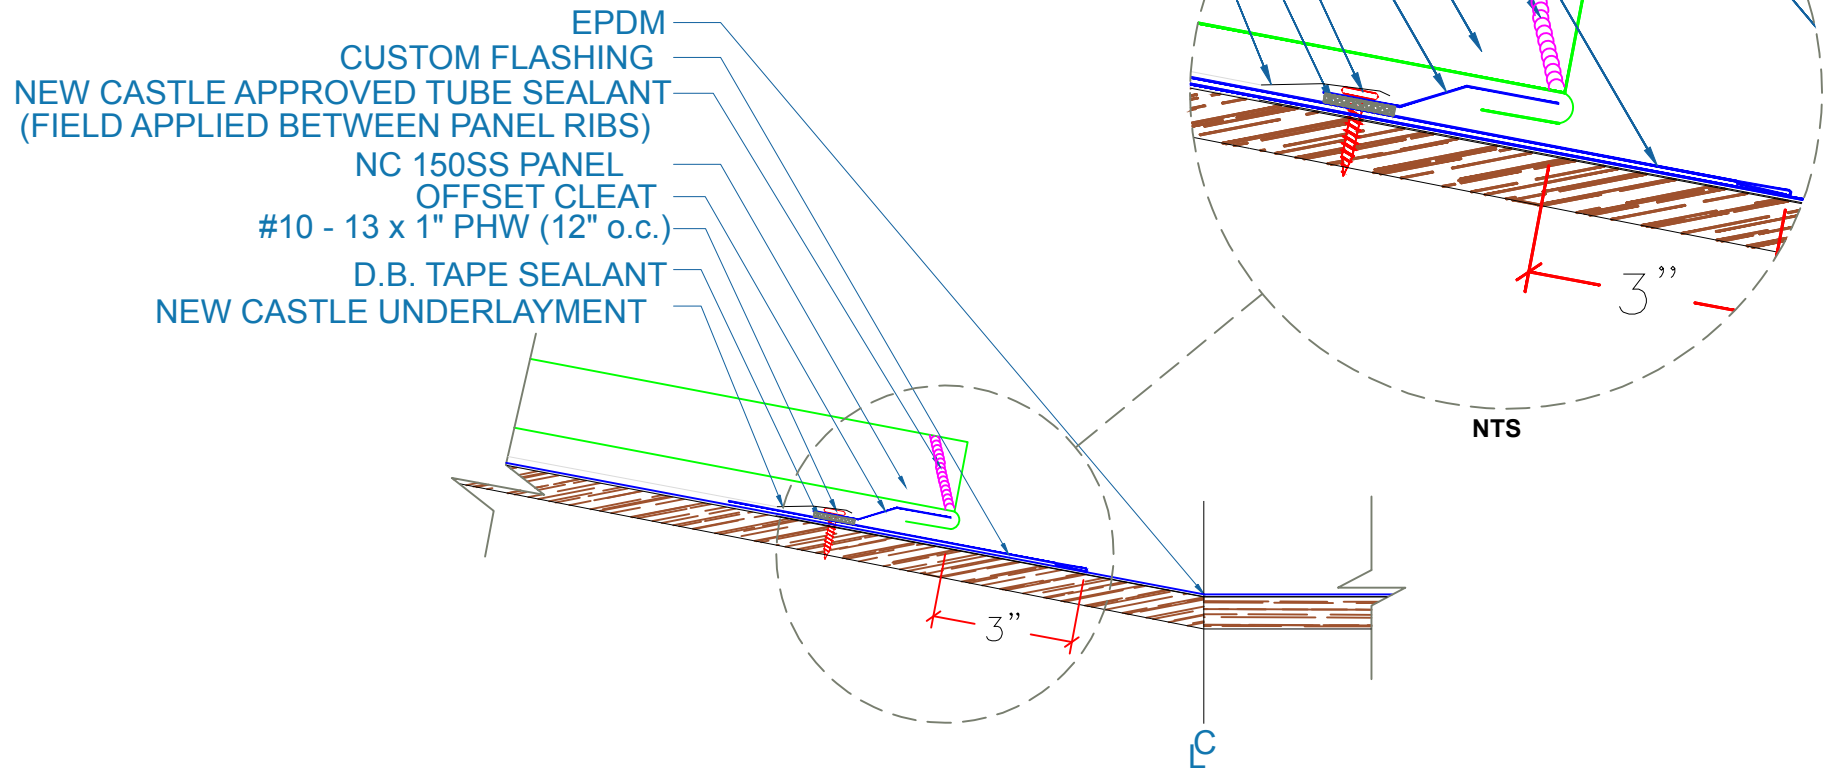

## Standing Seam To Flatroof

SUBJECT TO CHANGE WITHOUT NOTICE

SCALE: 3" = 1'-0"

**NEWCASTLE**  
**METAL**

**SUBJECT TO CHANGE WITHOUT NOTICE**