


# NC 150SS - PLYWOOD

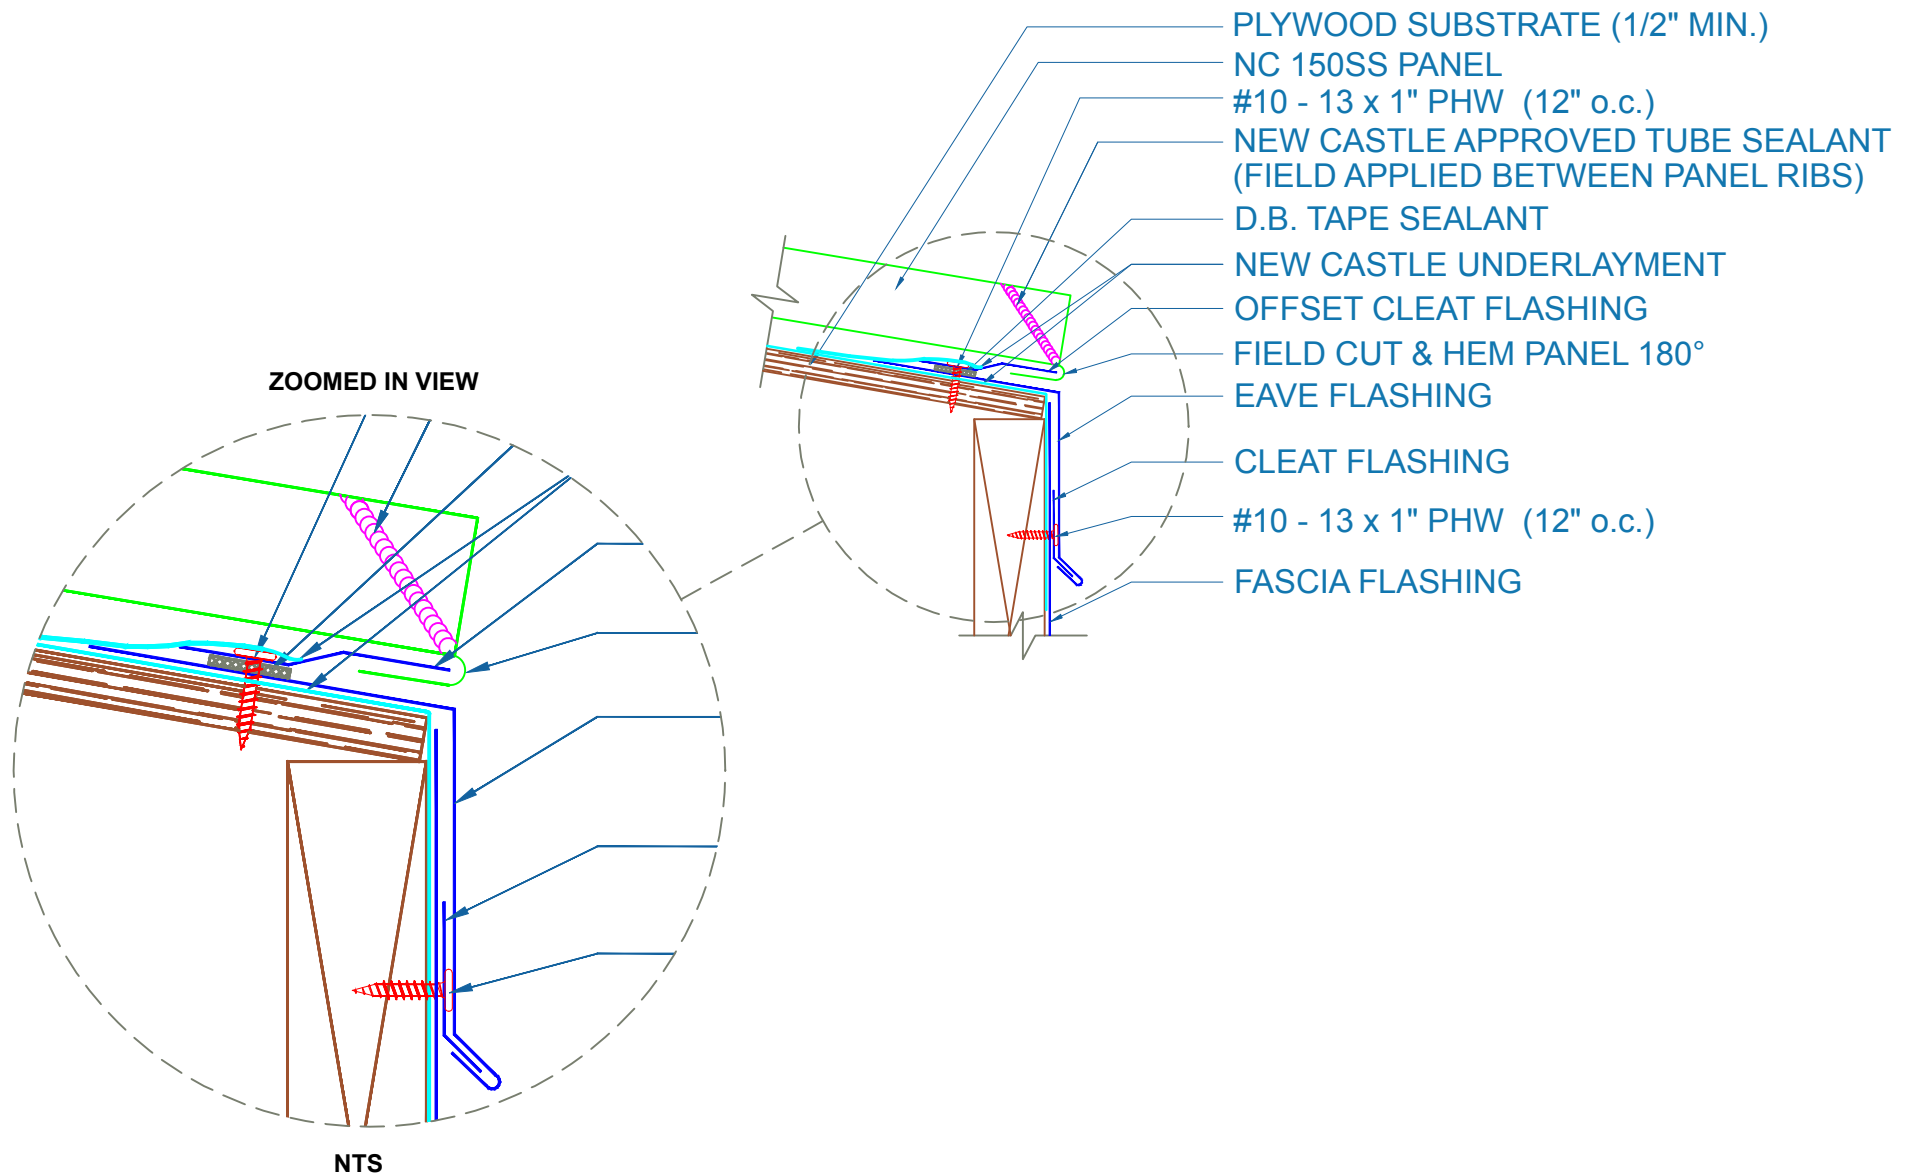

## EAVE w/CLEAT

SUBJECT TO CHANGE WITHOUT NOTICE

SCALE: 3" = 1'-0"

