


# NC 150SS - PLYWOOD

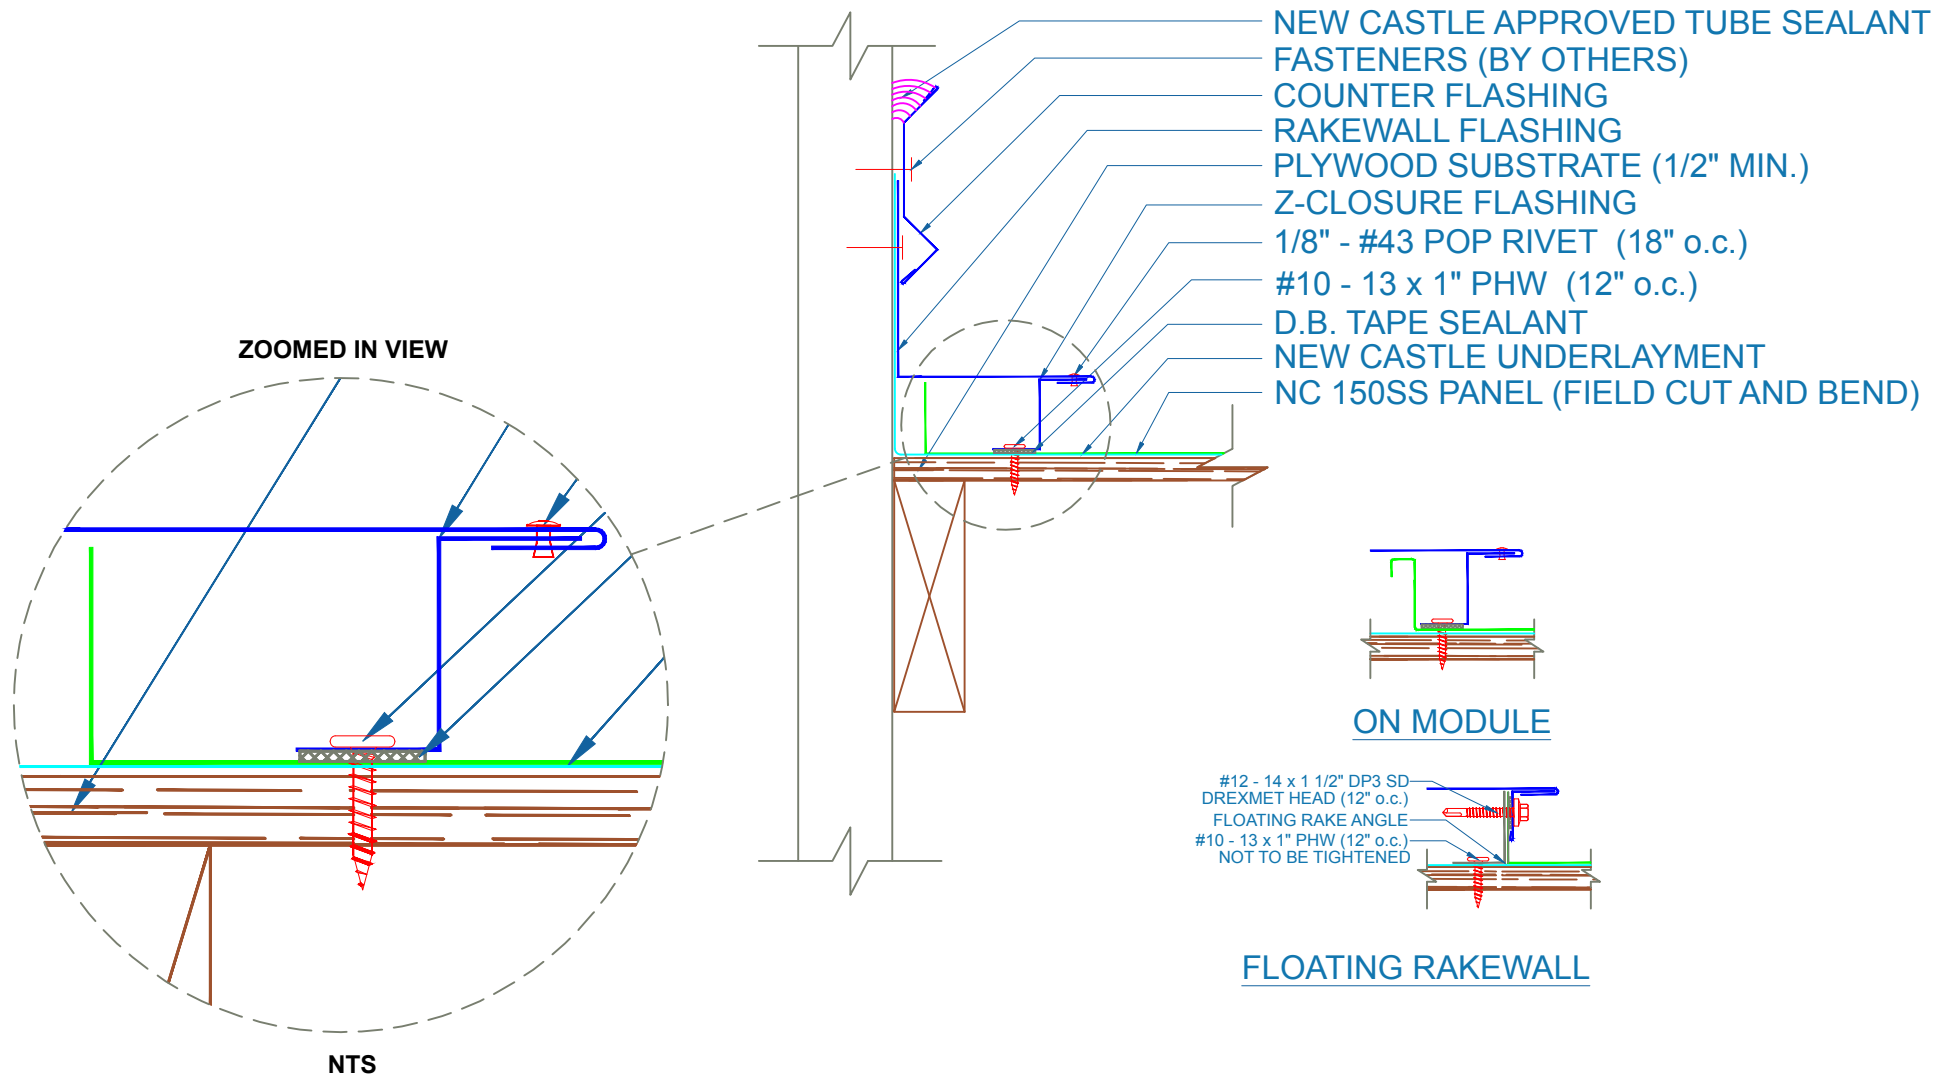

## RAKEWALL

SCALE: 3" = 1'-0"

**NEWCASTLE**  
**METAL**