
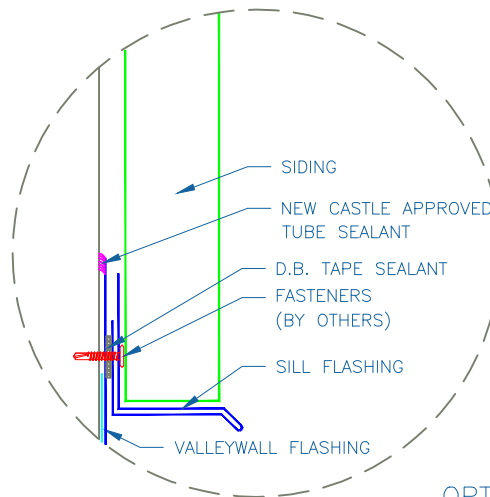



NC 150SS - PLYWOOD

NOTE:

- 1.) LAPS IN VALLEYWALL ARE 12" MIN. NEW CASTLE APPROVED SEALANT IN ALL LAPS IN VALLEY. TWO ROWS OF SEALANT BETWEEN VALLEYWALL LAPS, 4" UP FROM LAP.
- 2.) LARGE ROOF AREAS MAY REQUIRE A LARGER GAP BETWEEN PANEL AND WALL TO ALLOW FOR STORM WATER RUN OFF.

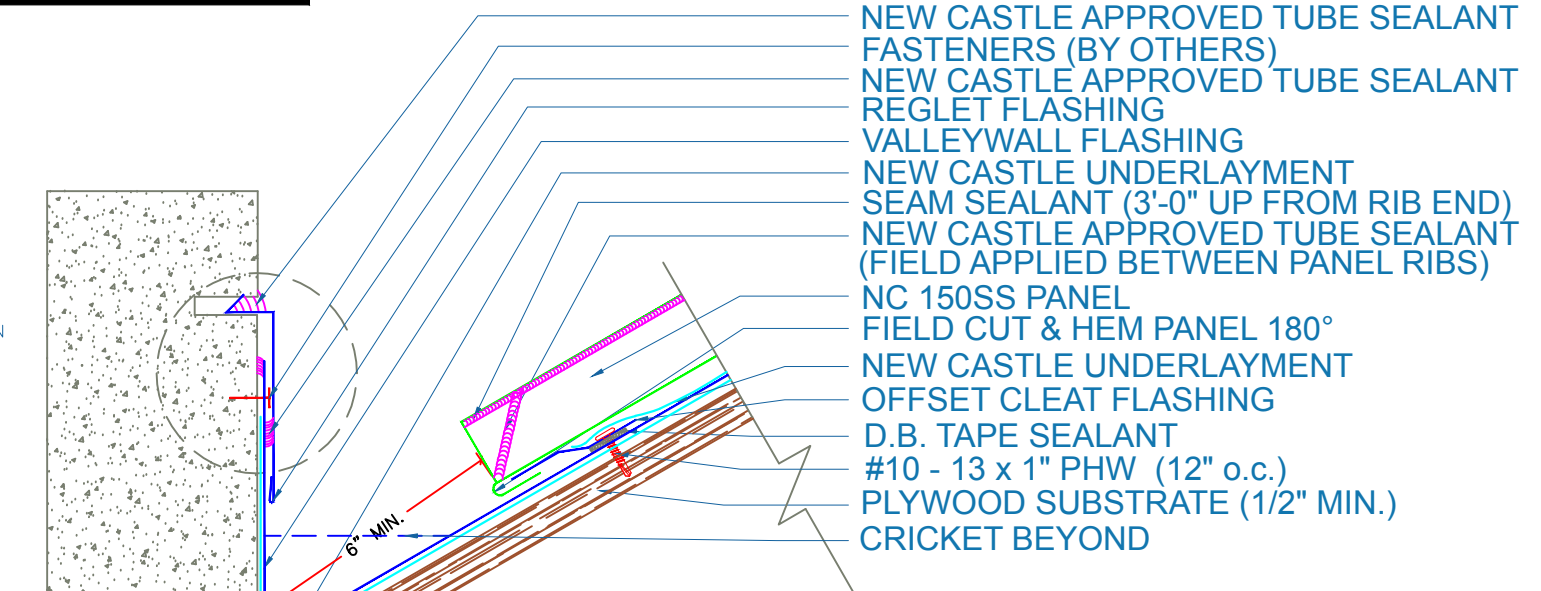

OPTION 1

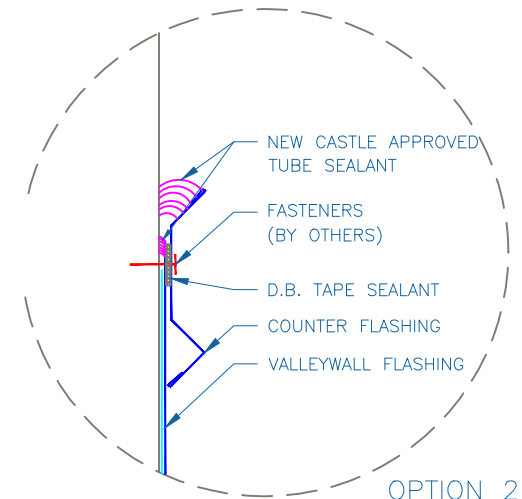

OPTION 2

VALLEYWALL

SCALE: 3" = 1'-0"

SUBJECT TO CHANGE WITHOUT NOTICE

NEWCASTLE
METAL