
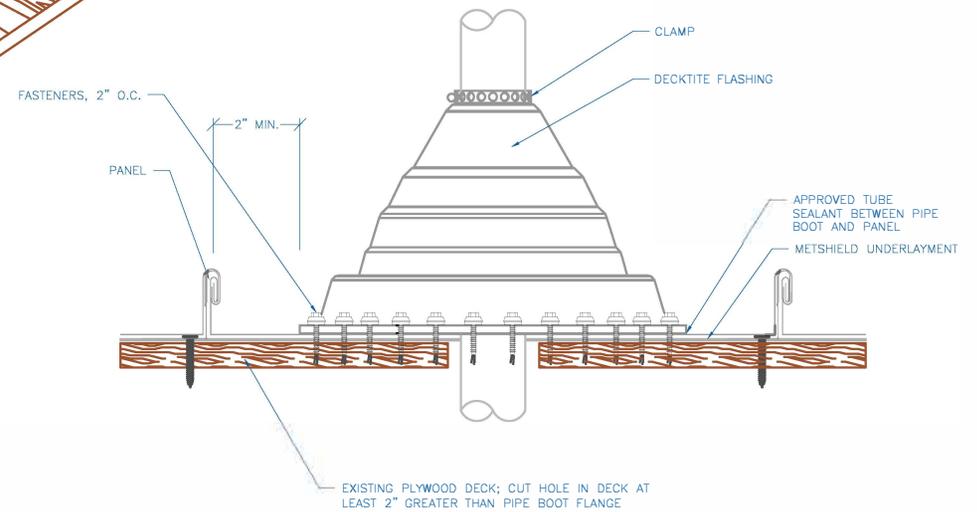


NC 200MS - PLYWOOD

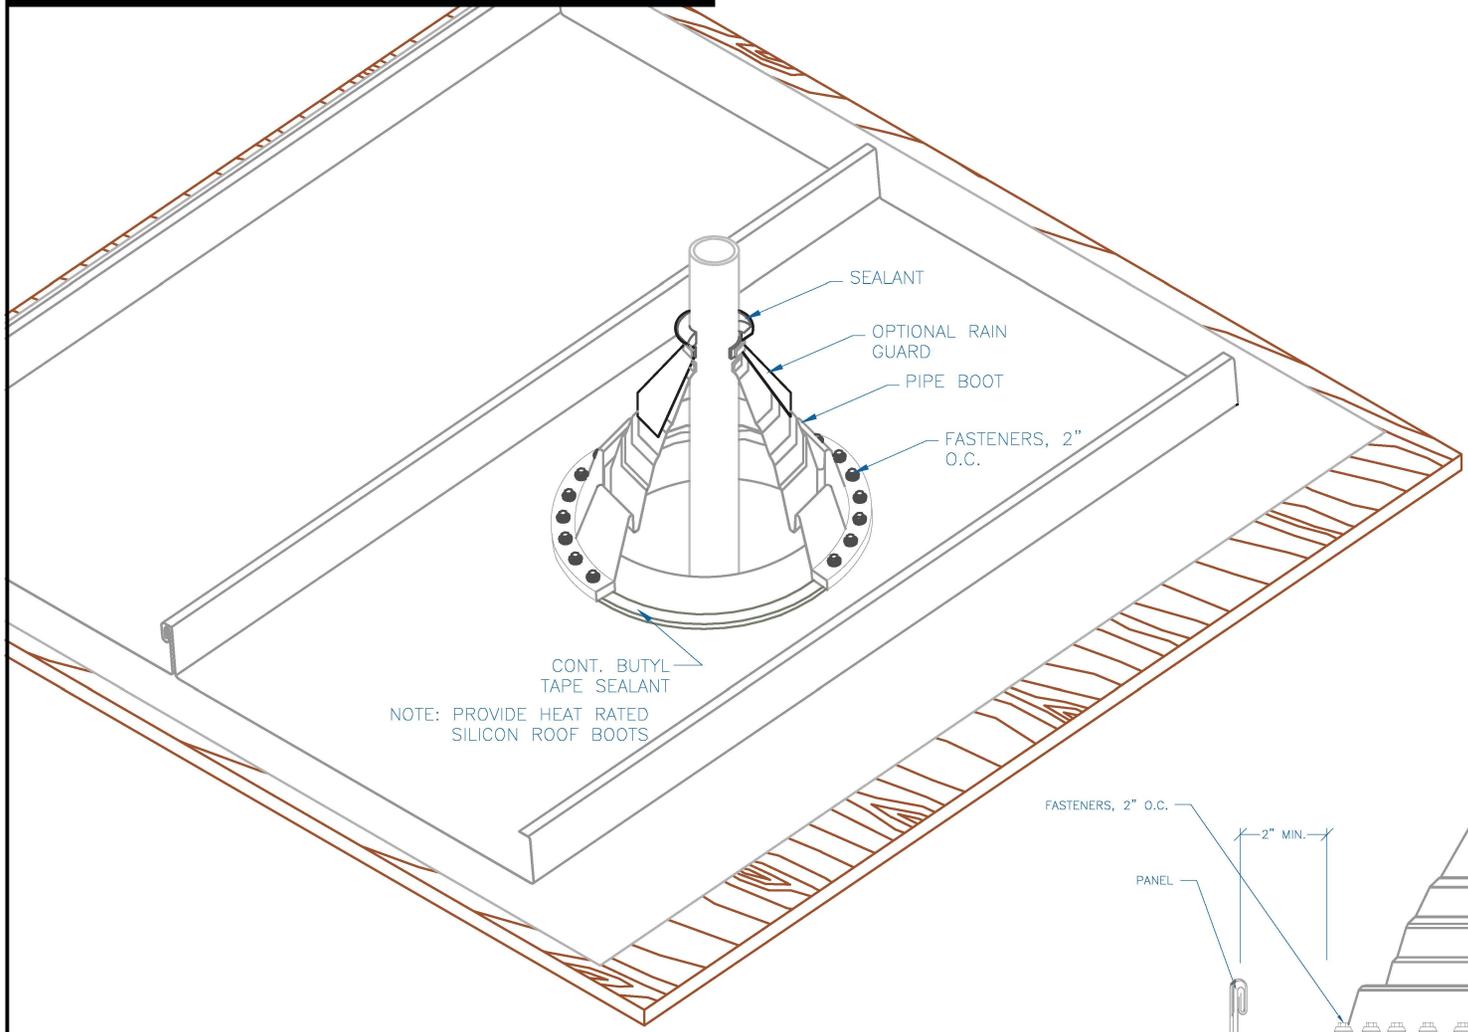

PIPE FLASHING DETAIL

SCALE: NTS

SUBJECT TO CHANGE WITHOUT NOTICE

