


NC 550S - PLYWOOD

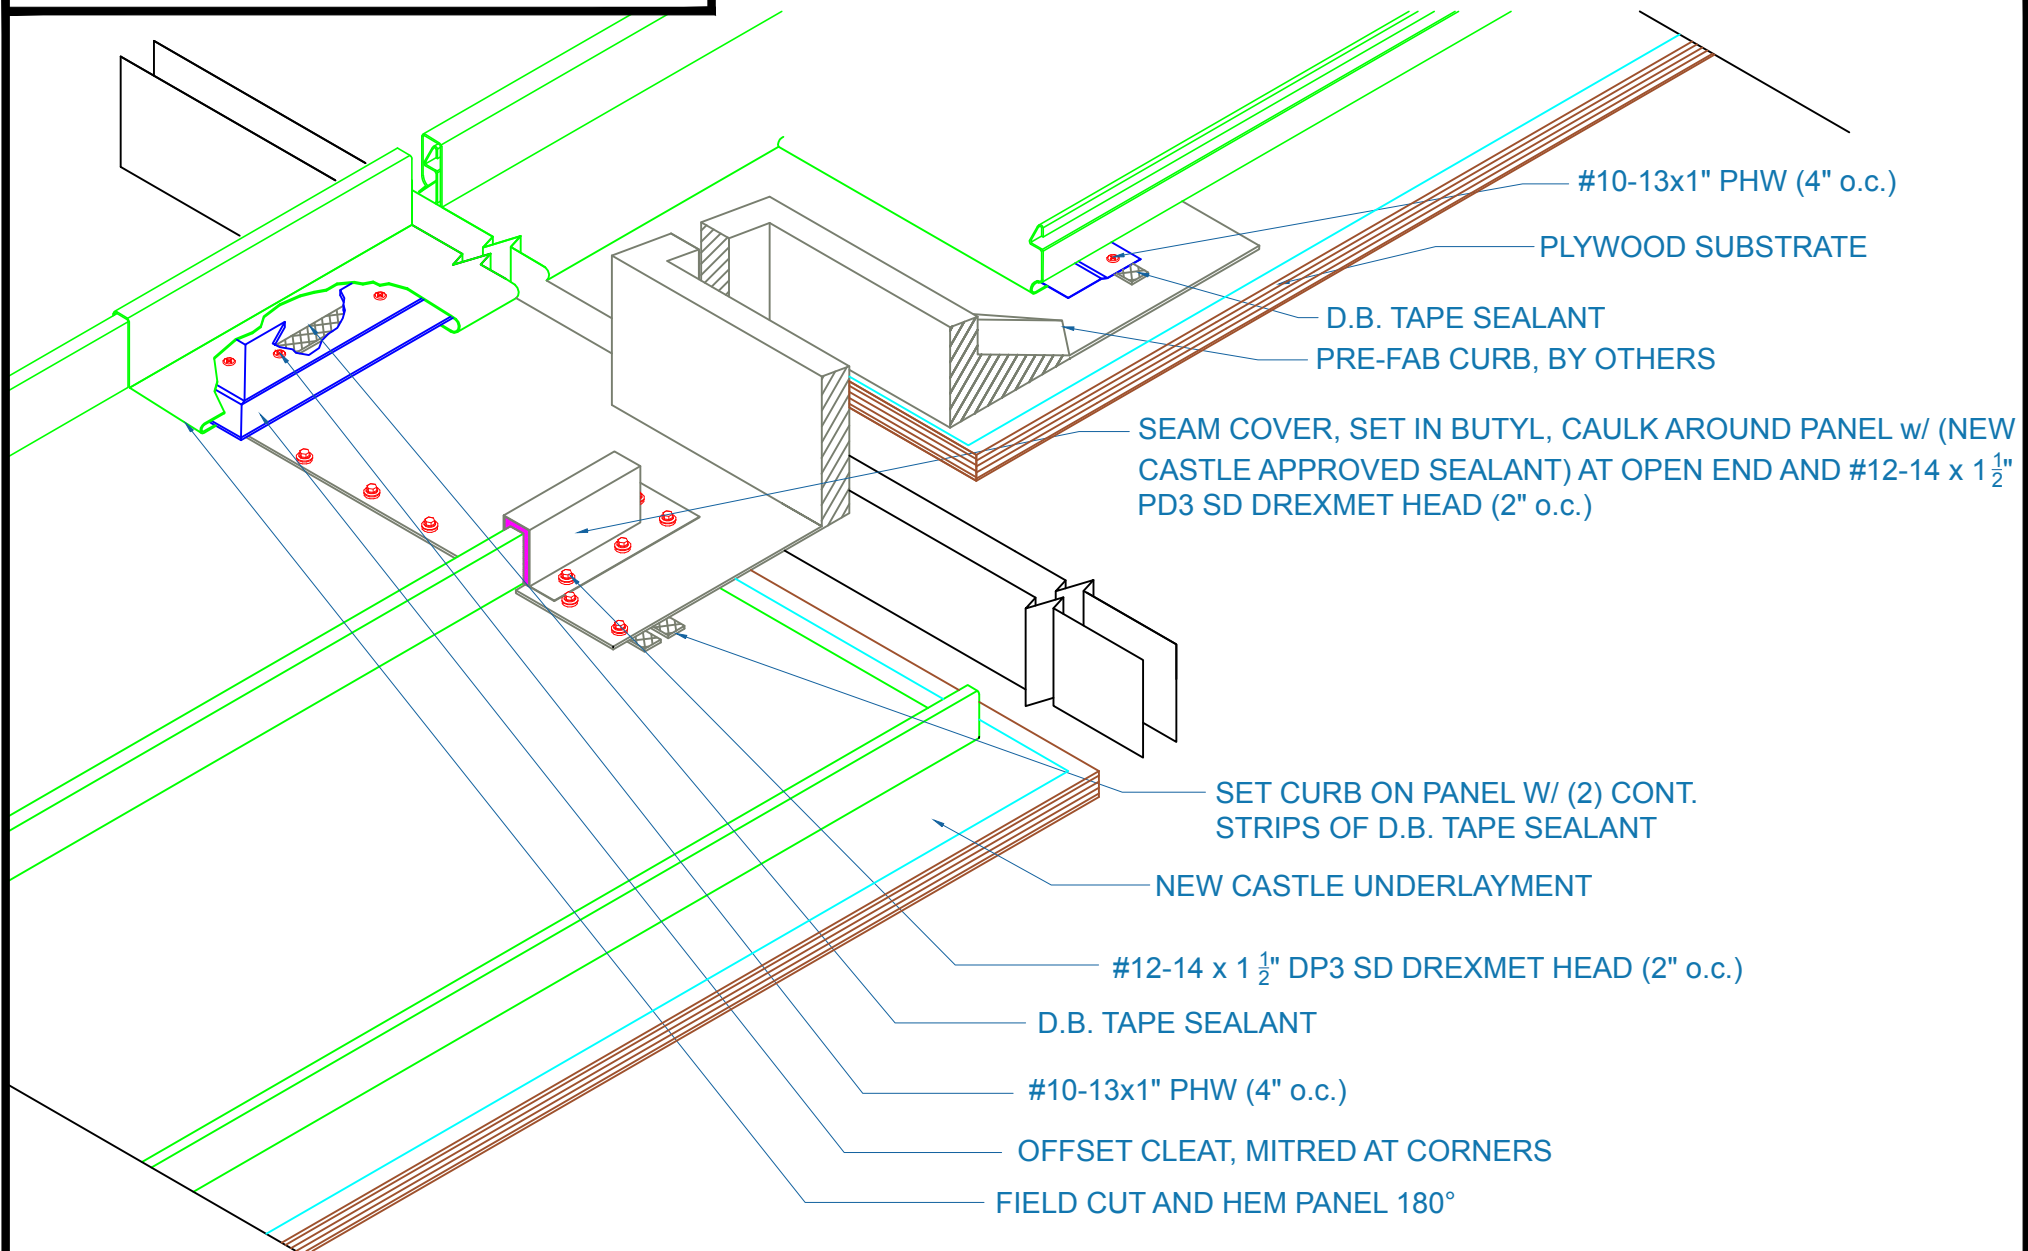

SUBJECT TO CHANGE WITHOUT NOTICE

CURB DETAIL

SCALE: NTS

