


# NC 550S - PLYWOOD

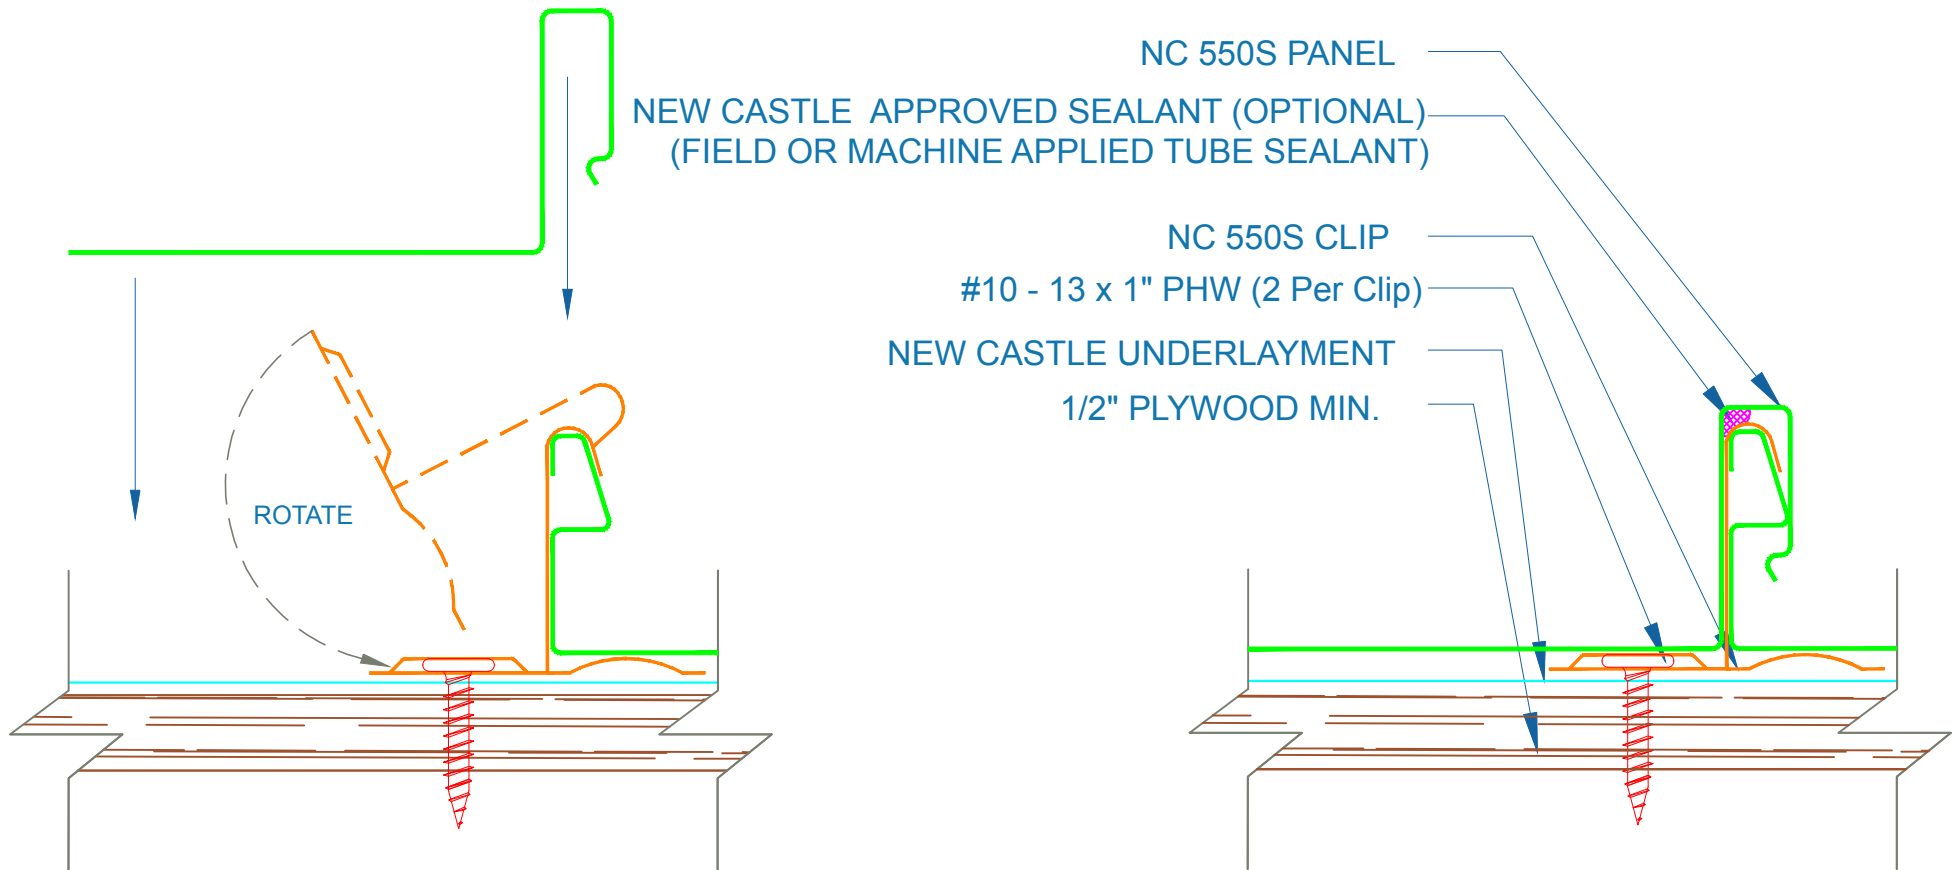

SUBJECT TO CHANGE WITHOUT NOTICE

## PANEL INSTALLATION

SCALE: NTS

