


NC 550S - PLYWOOD

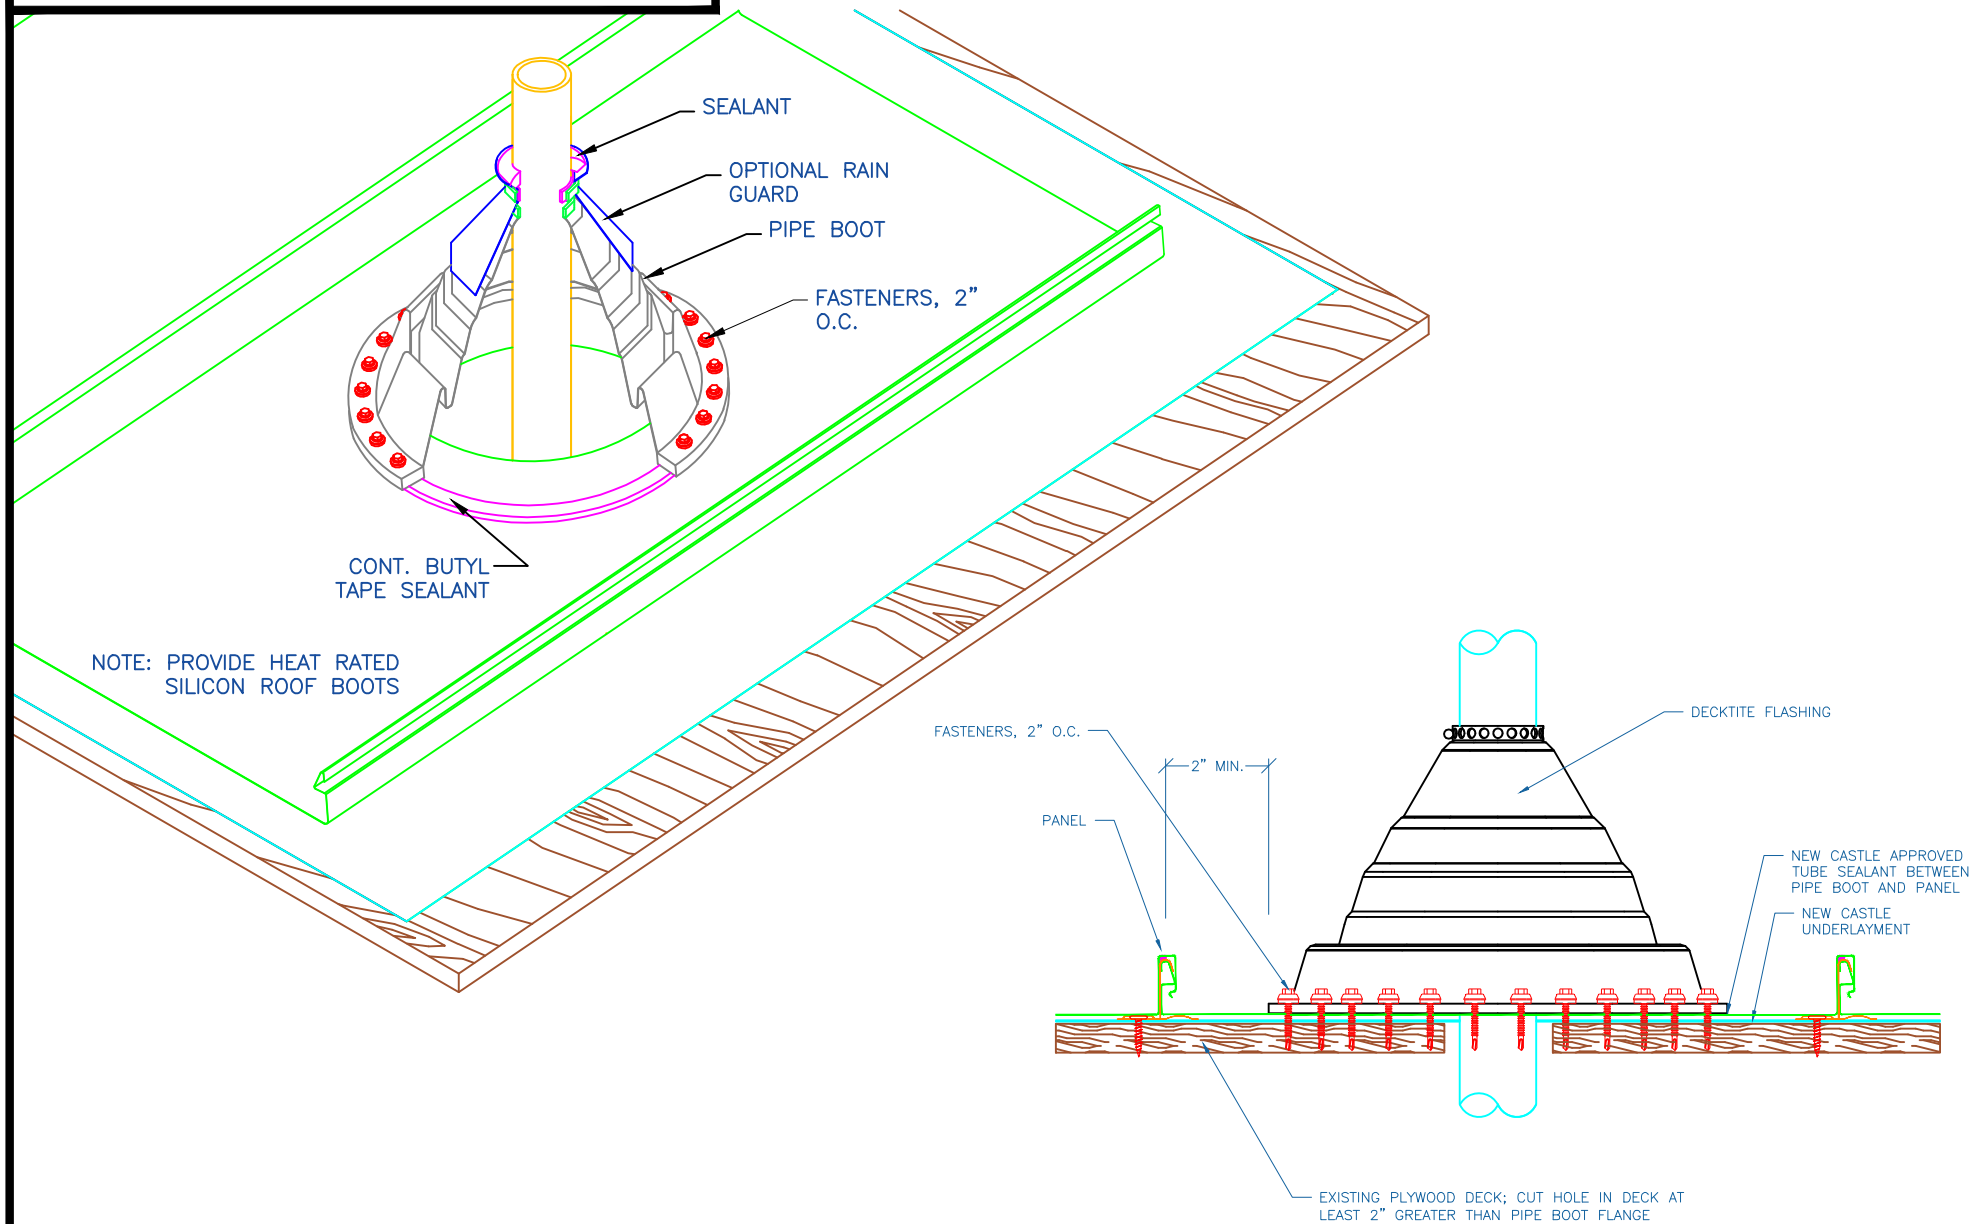

PIPE FLASHING DETAIL

SCALE: NTS

SUBJECT TO CHANGE WITHOUT NOTICE