


NC 550S - PLYWOOD

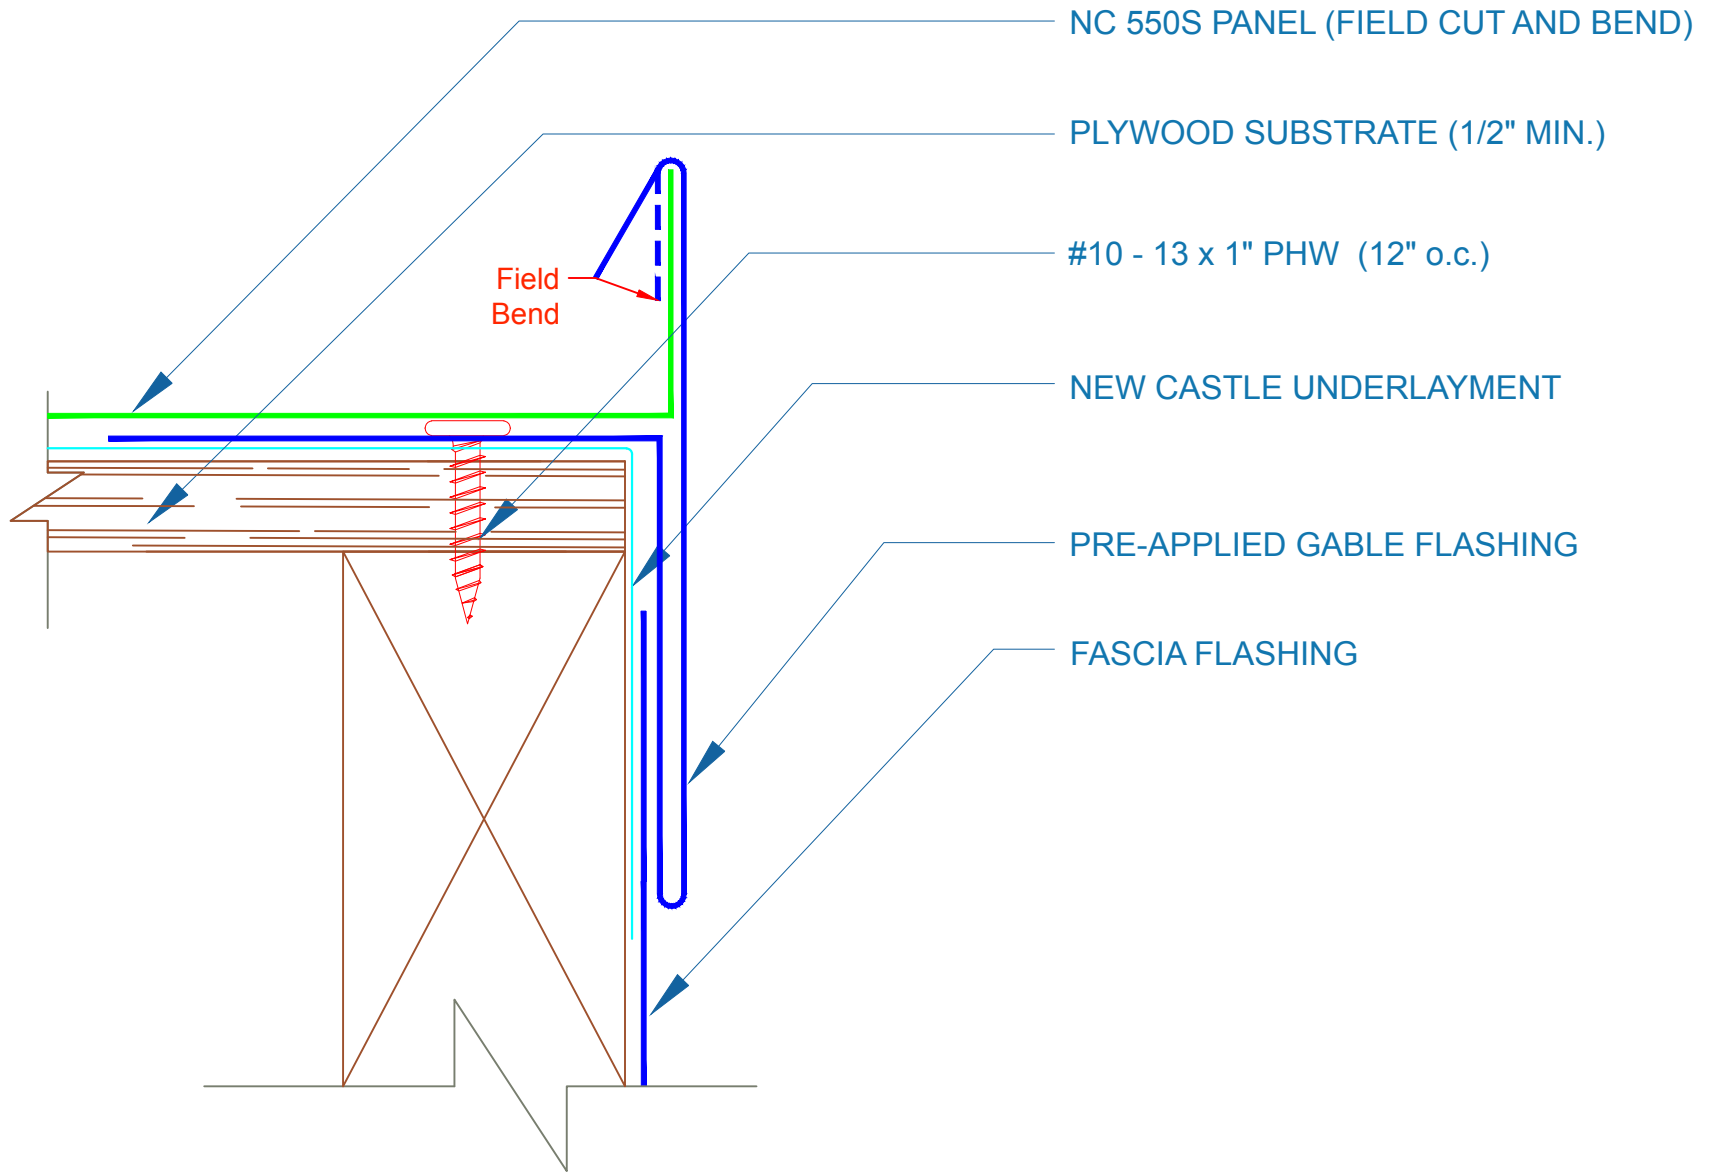

PRE-APPLIED GABLE

SUBJECT TO CHANGE WITHOUT NOTICE

SCALE: 1'-0" = 1'-0"

