
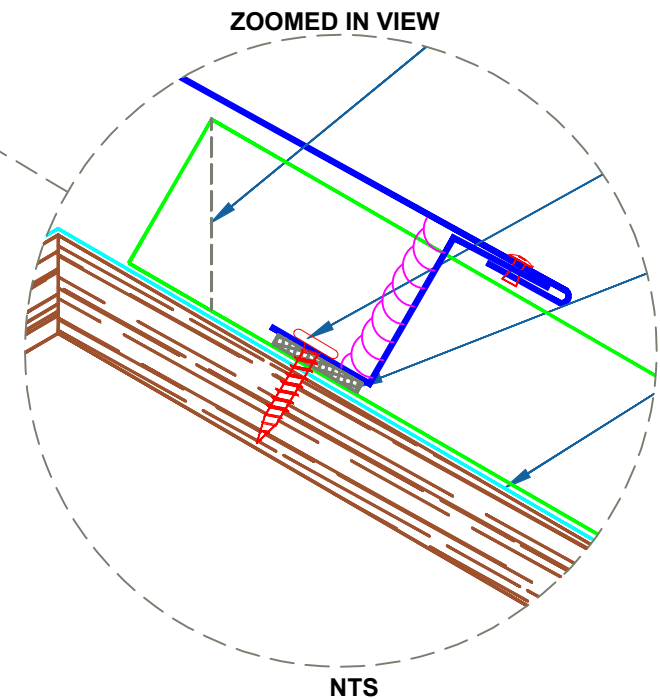
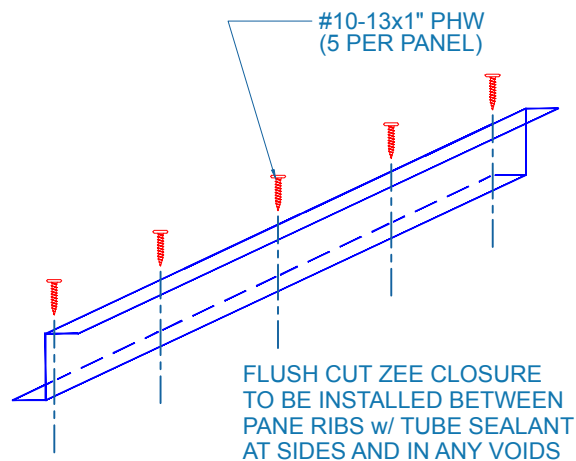


# NC 550S - PLYWOOD

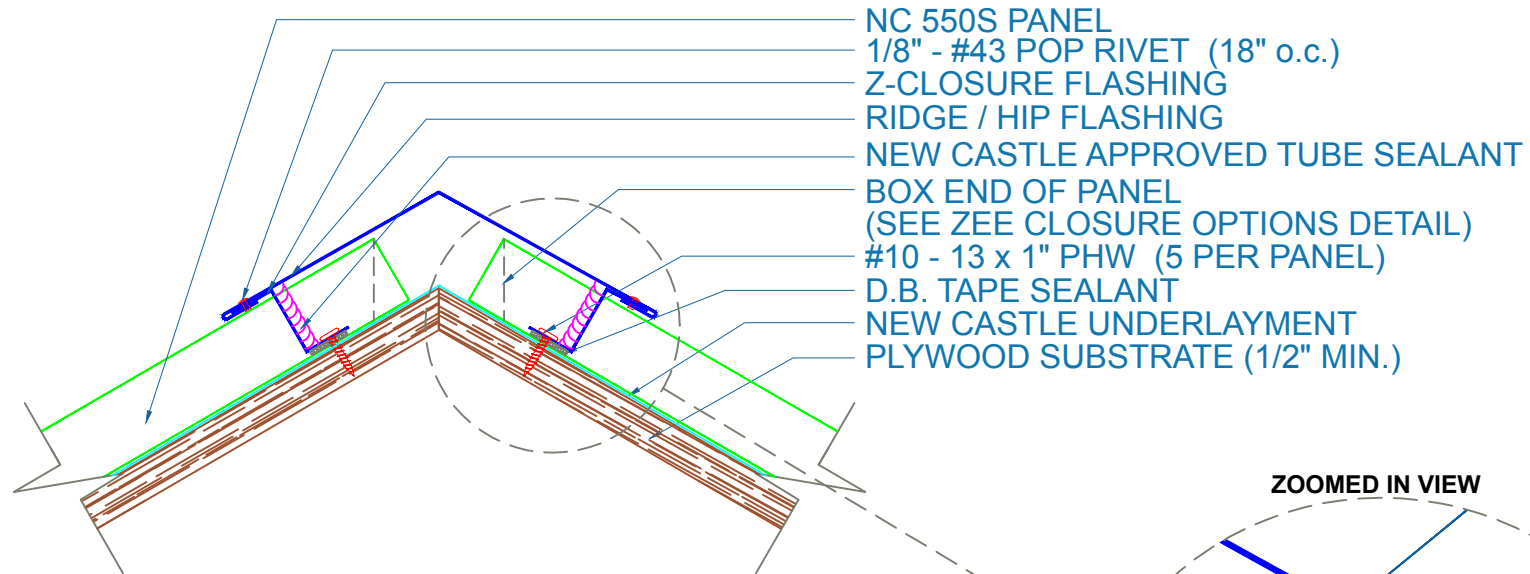

SUBJECT TO CHANGE WITHOUT NOTICE

## RIDGE / HIP

SCALE: 3" = 1'-0"

**NEW CASTLE**  
**METAL**