


NC 550S - PLYWOOD

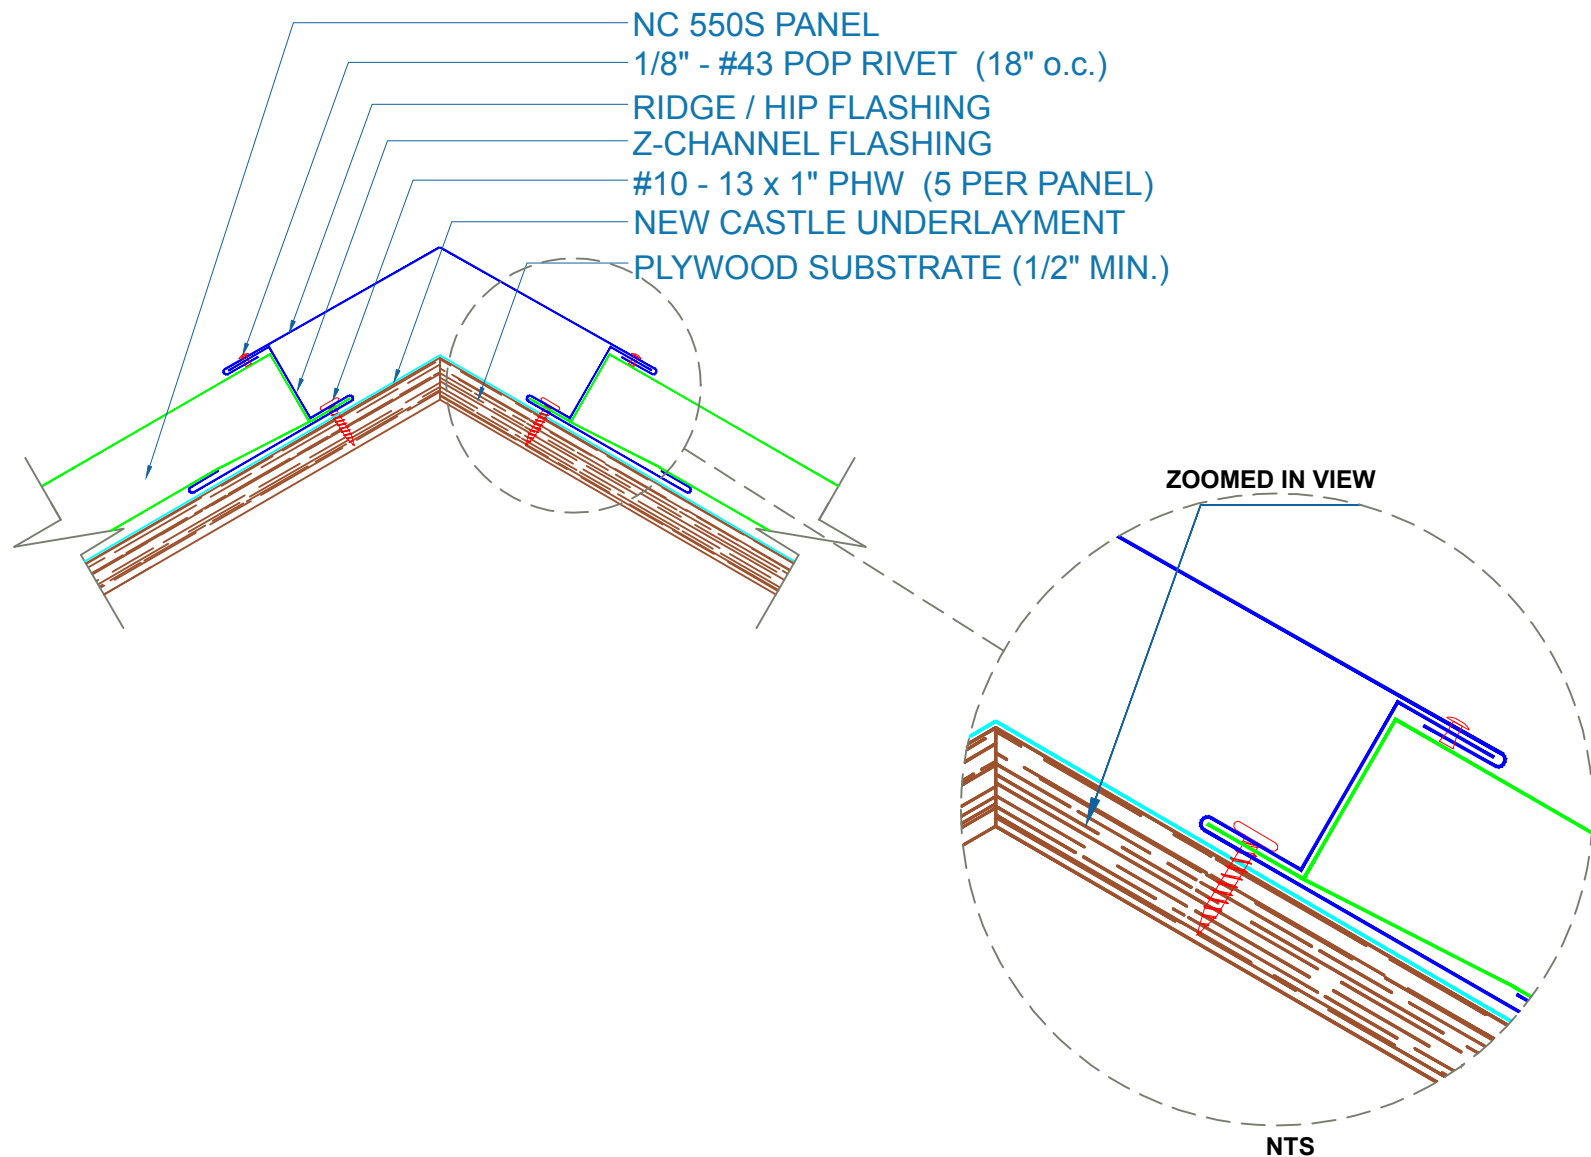

RIDGE / HIP w/CFR

SUBJECT TO CHANGE WITHOUT NOTICE

SCALE: 3" = 1'-0"

