


NC 550S - PLYWOOD

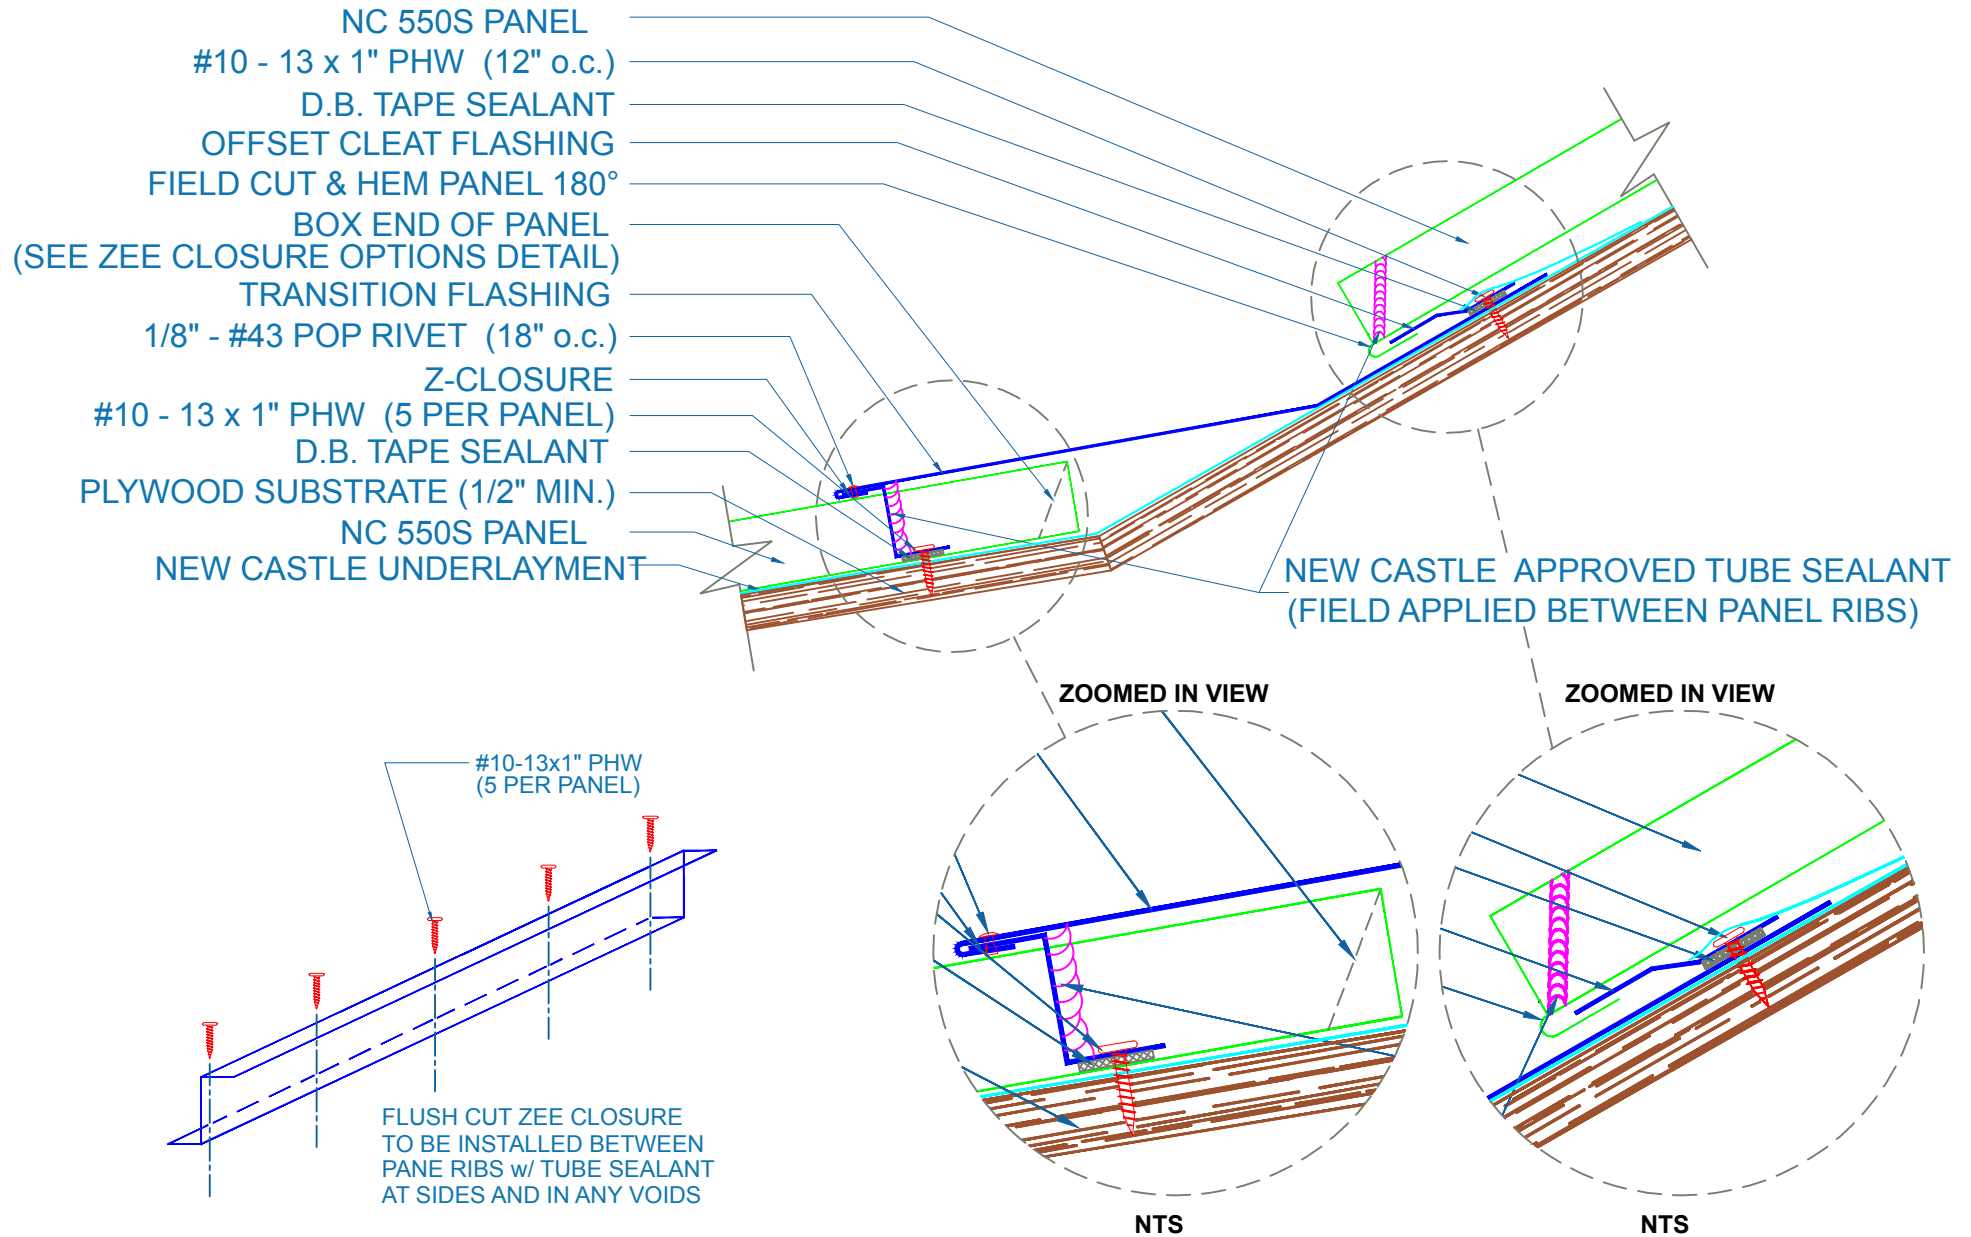

SUBJECT TO CHANGE WITHOUT NOTICE

TRANSITION

SCALE: 3" = 1'-0"

